



L ELEVATION
A-003 SCALE: 1/4" = 1'-0"

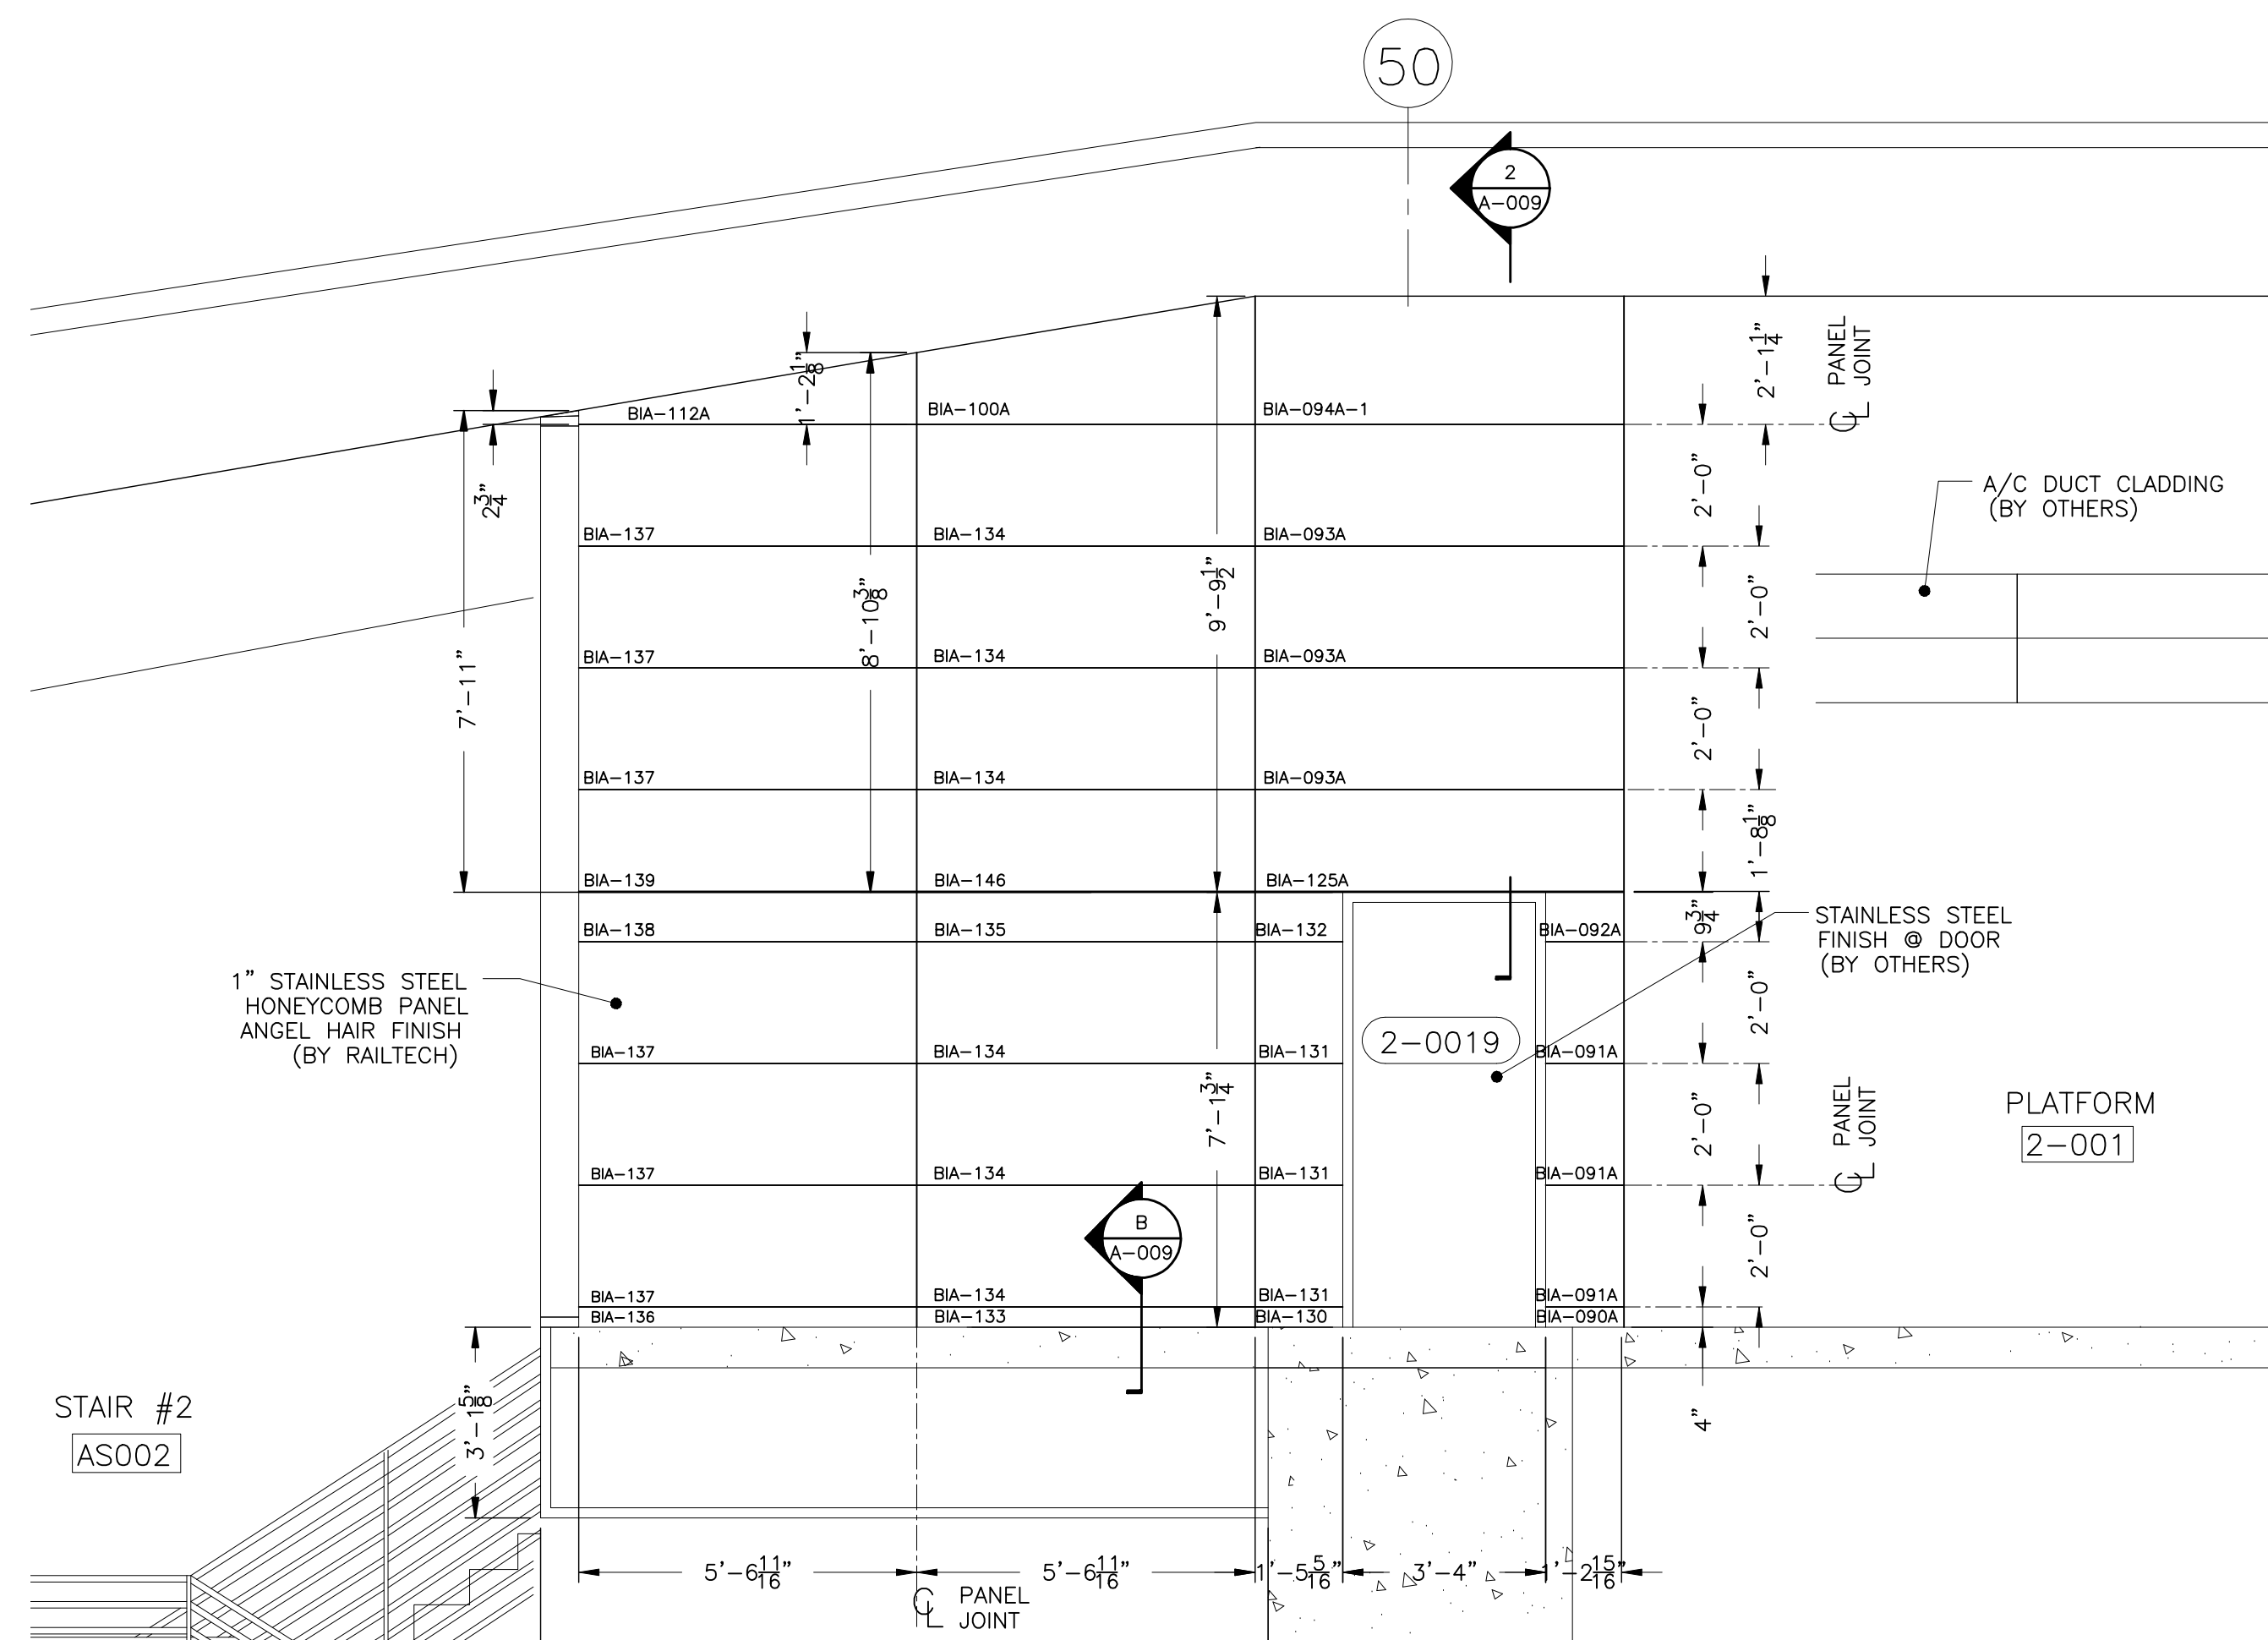

M ELEVATION
A-003 SCALE: 3/8" = 1'-0"

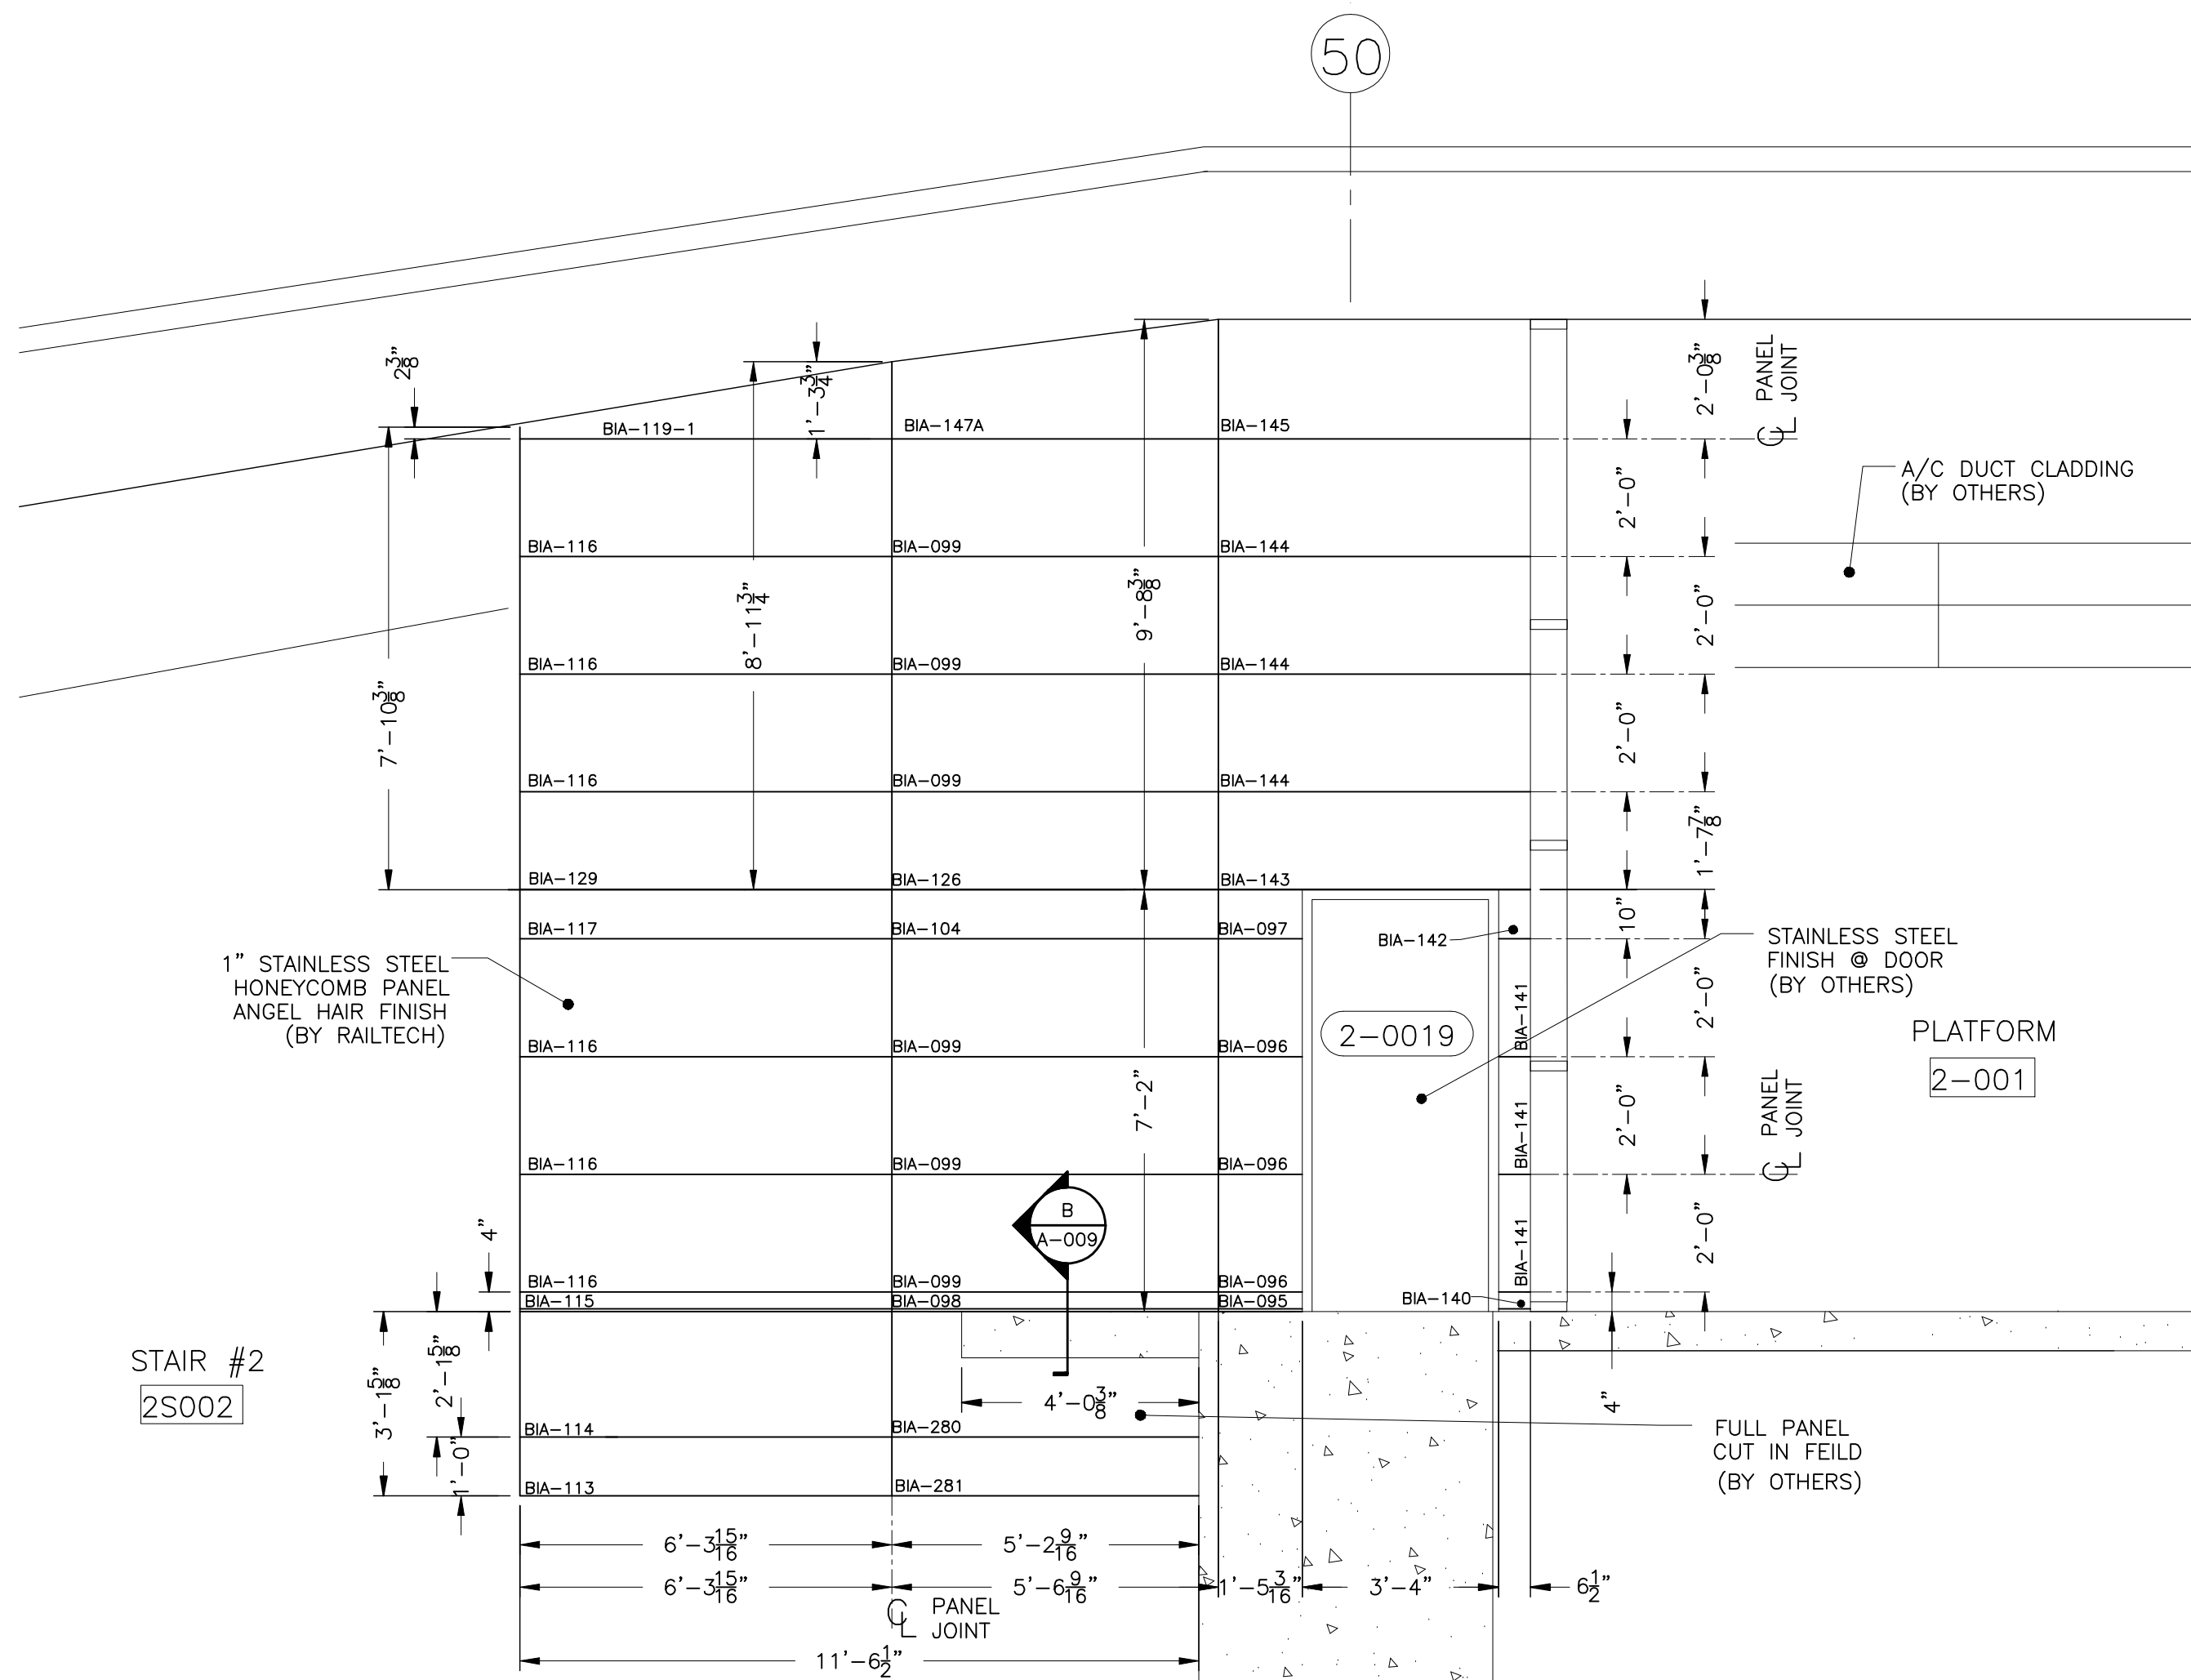

N ELEVATION
A-003 SCALE: 3/8" = 1'-0"

NOTES

1. CO-ORDINATION OF THIS INSTALLATION WITH HEATING, VENTILATION, AIR CONDITIONING & ELECTRICAL WORK IS BY OTHERS.
2. RAILTECH REQUIRES WRITTEN APPROVAL OF ALL SHOP DRAWINGS BEFORE STARTING PRODUCTION.
3. CUT-OUTS FOR SPRINKLERS, SPEAKERS, COLUMNS, FLOOR SLABS, ETC. ARE DONE IN FIELD BY OTHERS.
4. NOTE: ALL DIMENSIONS ARE TO CENTER OF PANEL JOINT.



Part of the Railtech Architectural Group
(514)457-4760 www.lamcel.com info@lamcel.com

client

project
GEORGE BUSH INTERCONTINENTAL AIRPORT HOUSTON TEXAS
APM STATION AND PLATFORM
contract number

10171

drawing title
ELEVATIONS AT ELEVATOR AND EAST STAIR

drawn date
J. ALBERT APRIL 15 2004

verified date

approved date

scale drawing number revision

AS NOTED A-010 0